


4.1. echipare edilitara - AC

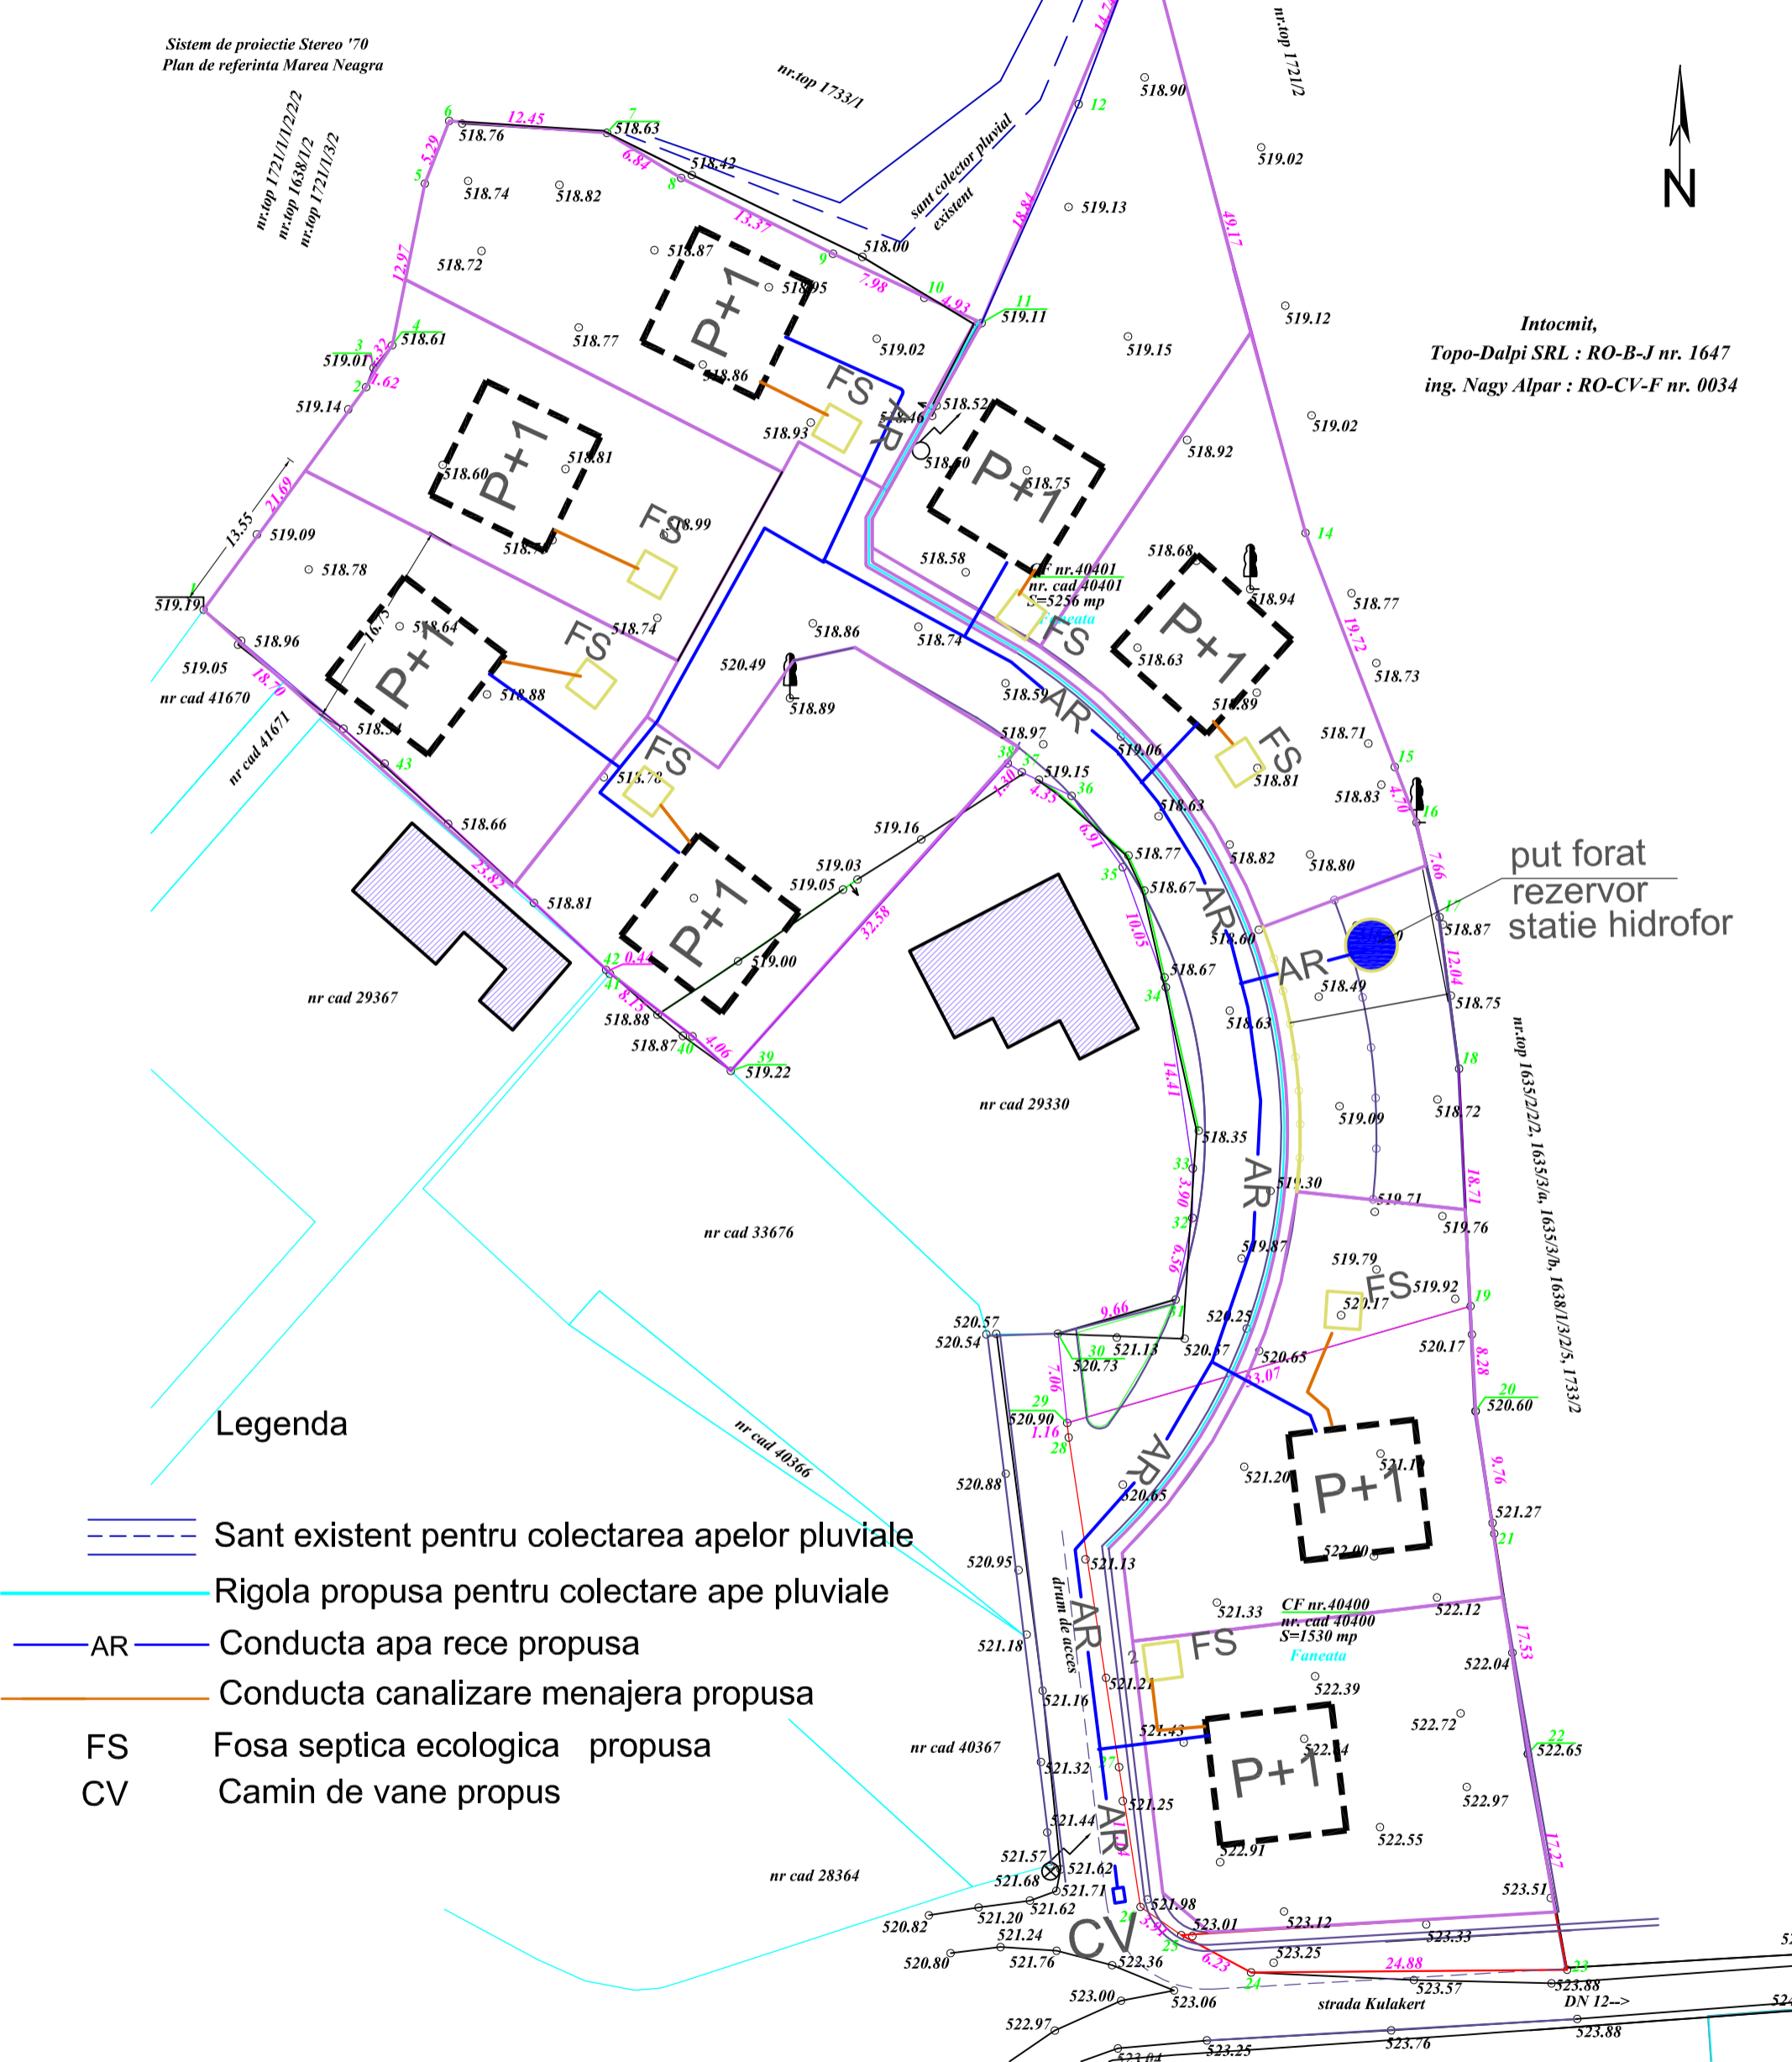

Proiectant general - B.I.A. Monica Serban tel 0728 320 794 e-mail: monicaserban@yahoo.com				Beneficiar:	municipiul Sfantu Gheorghe	Proiect. nr. 2201/2022
				Initiator:	Vass Hunor	
Specificatie	Nume	Semnatura	Data	Amplasament:	str. Kulakert, f.n. Sfantu Gheorghe, jud. Covasna	
Sef proiect	arh. Monica Serban		ian. 2023			Plansa nr. 4.1.
Proiectat	ing.Nicolae Modovan		SCARA	Titlu plansa:		
Desenat	ing.Nicolae Modovan		1:500	ECHIPARE EDILITARA AC		